


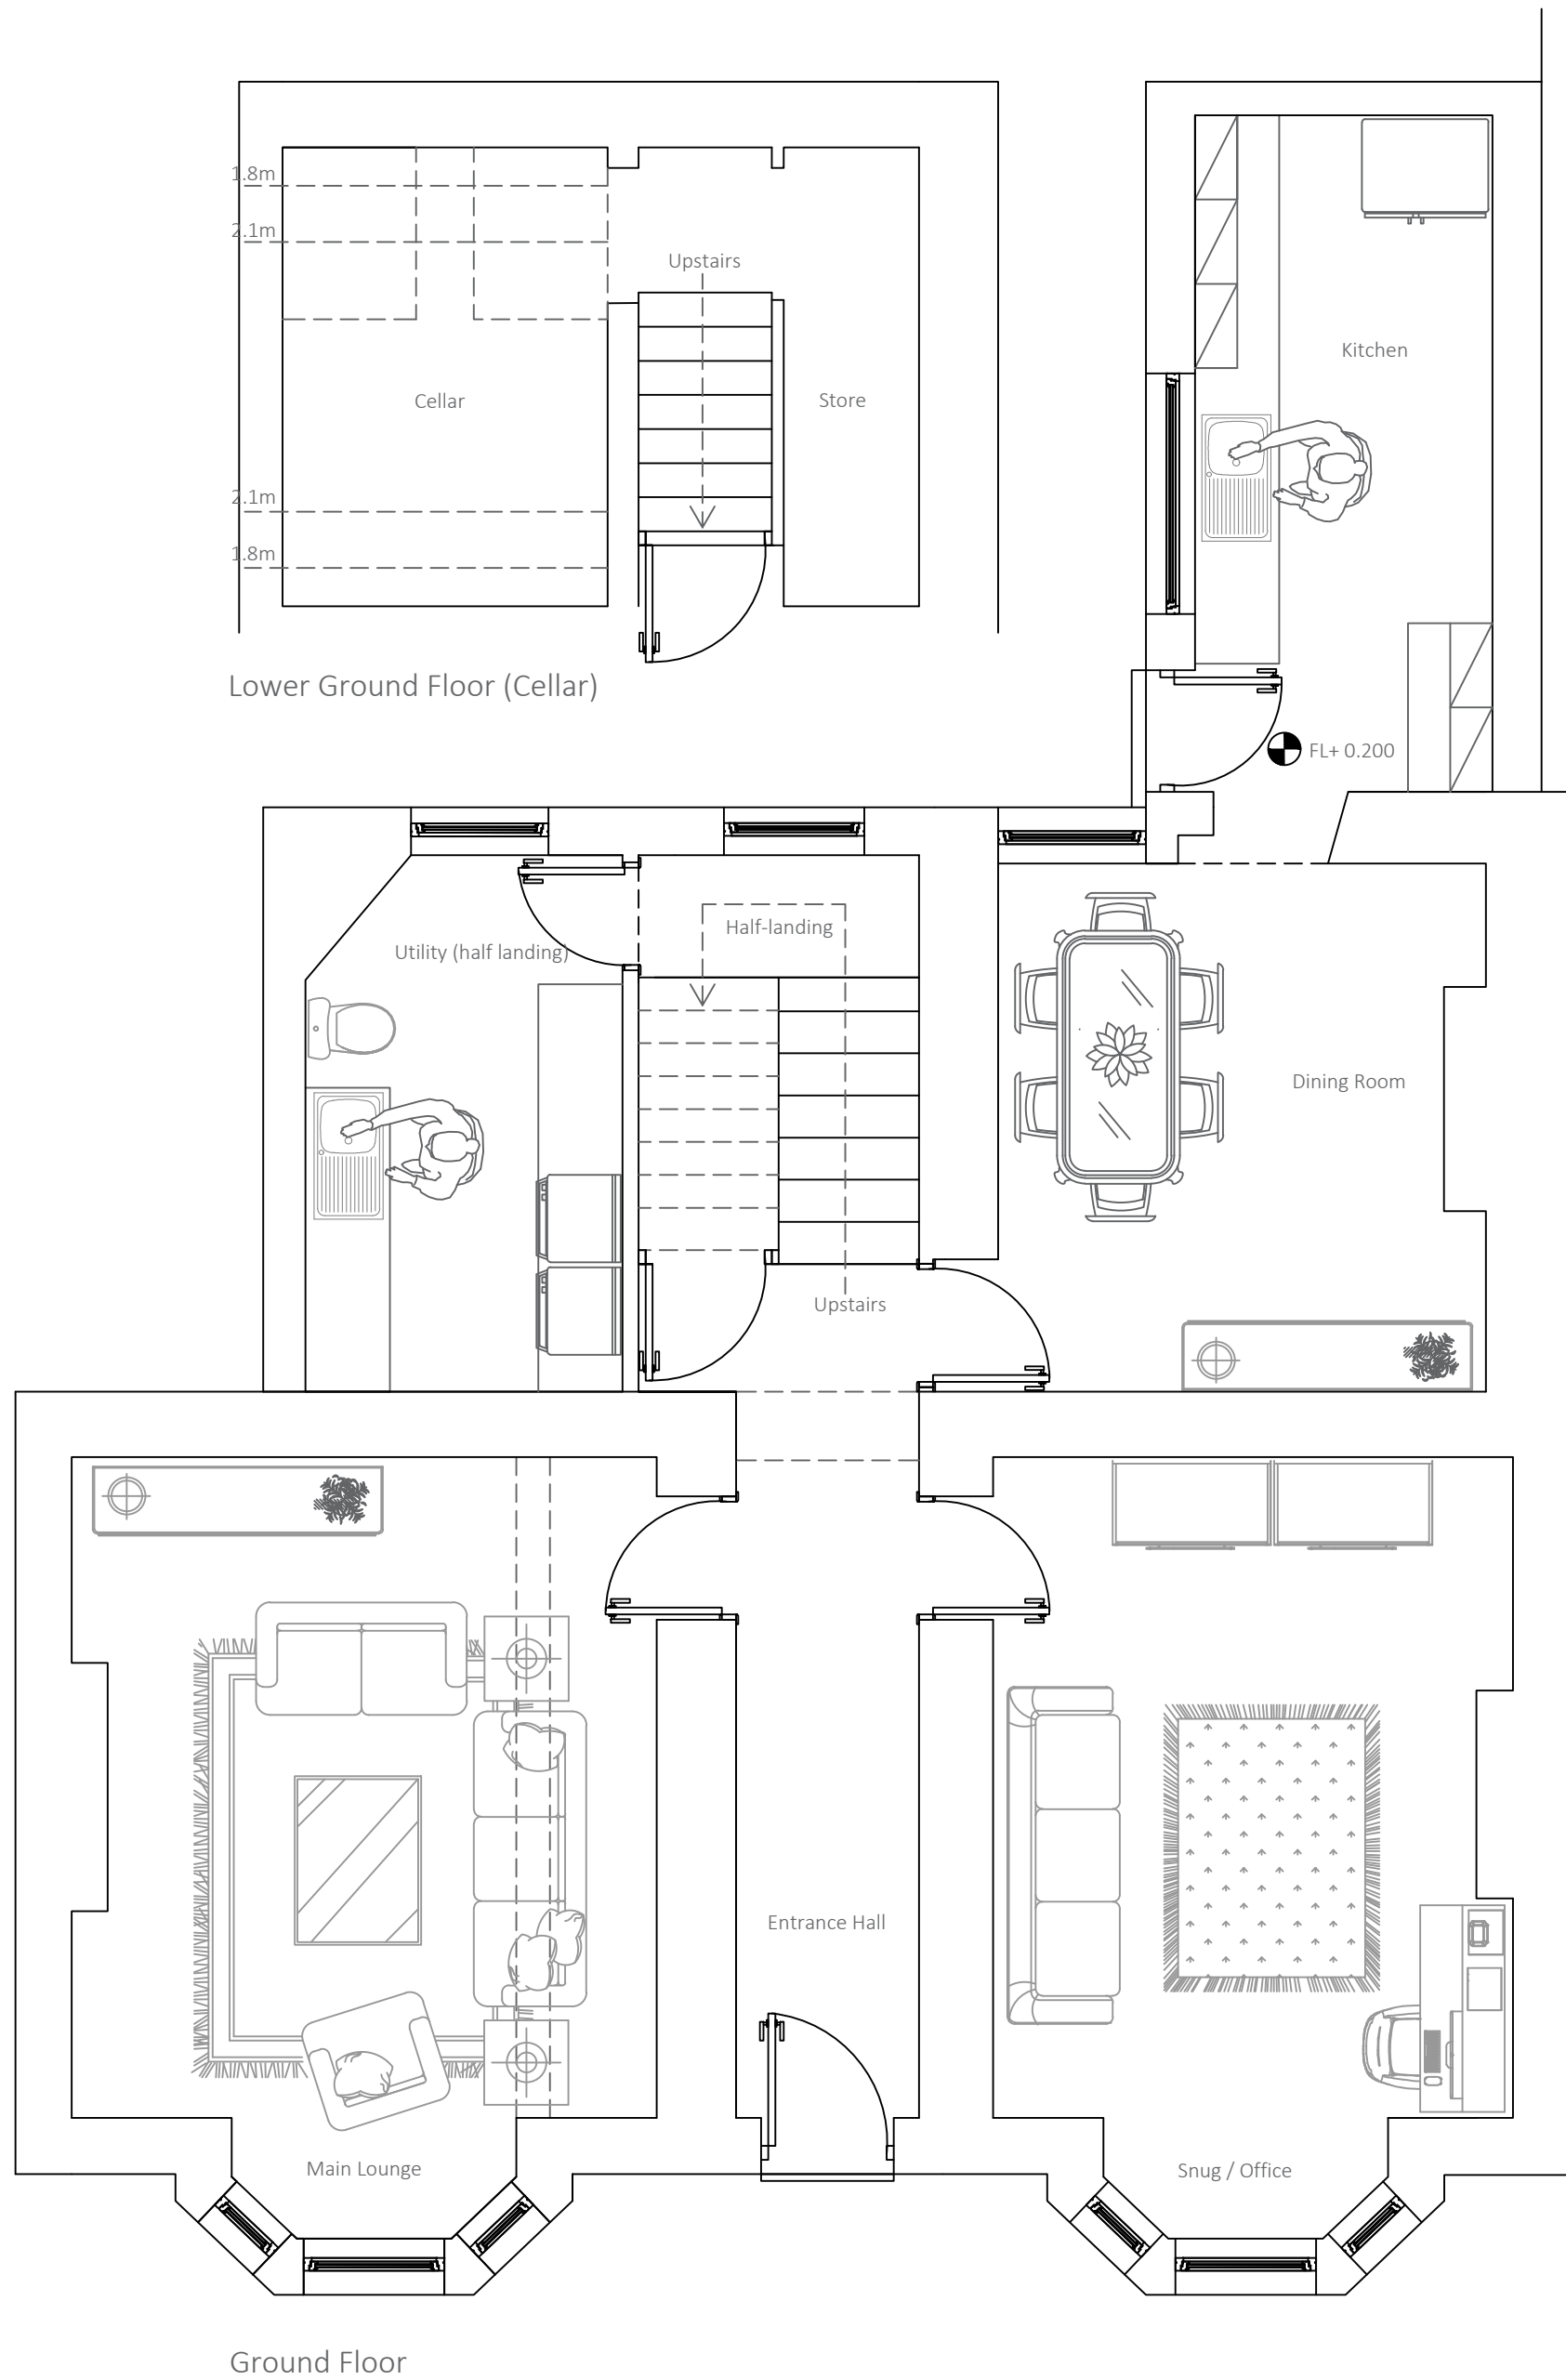

Revisions:
A- 29.07.2026



1 Brancana Court, East Lakes Business Park,
Penrith, Cumbria, CA11 9BB
Telephone: 01768 890244
Web Address: www.atkinson-pdpm.co.uk

**Eldon Place, Front Street,
Brampton**

Existing Lower Ground Floor & Ground
Floor Plan

SCALE: 1:50(A2)	DATE: 29.07.2026	DRAWN BY: EJ
--------------------	---------------------	-----------------

ATKINSON PLANNING, DESIGN
& PROJECT MANAGEMENT

JOB-NUMBER: 206521	DRAWING-NUMBER: P-01	REV: A
-----------------------	-------------------------	-----------