



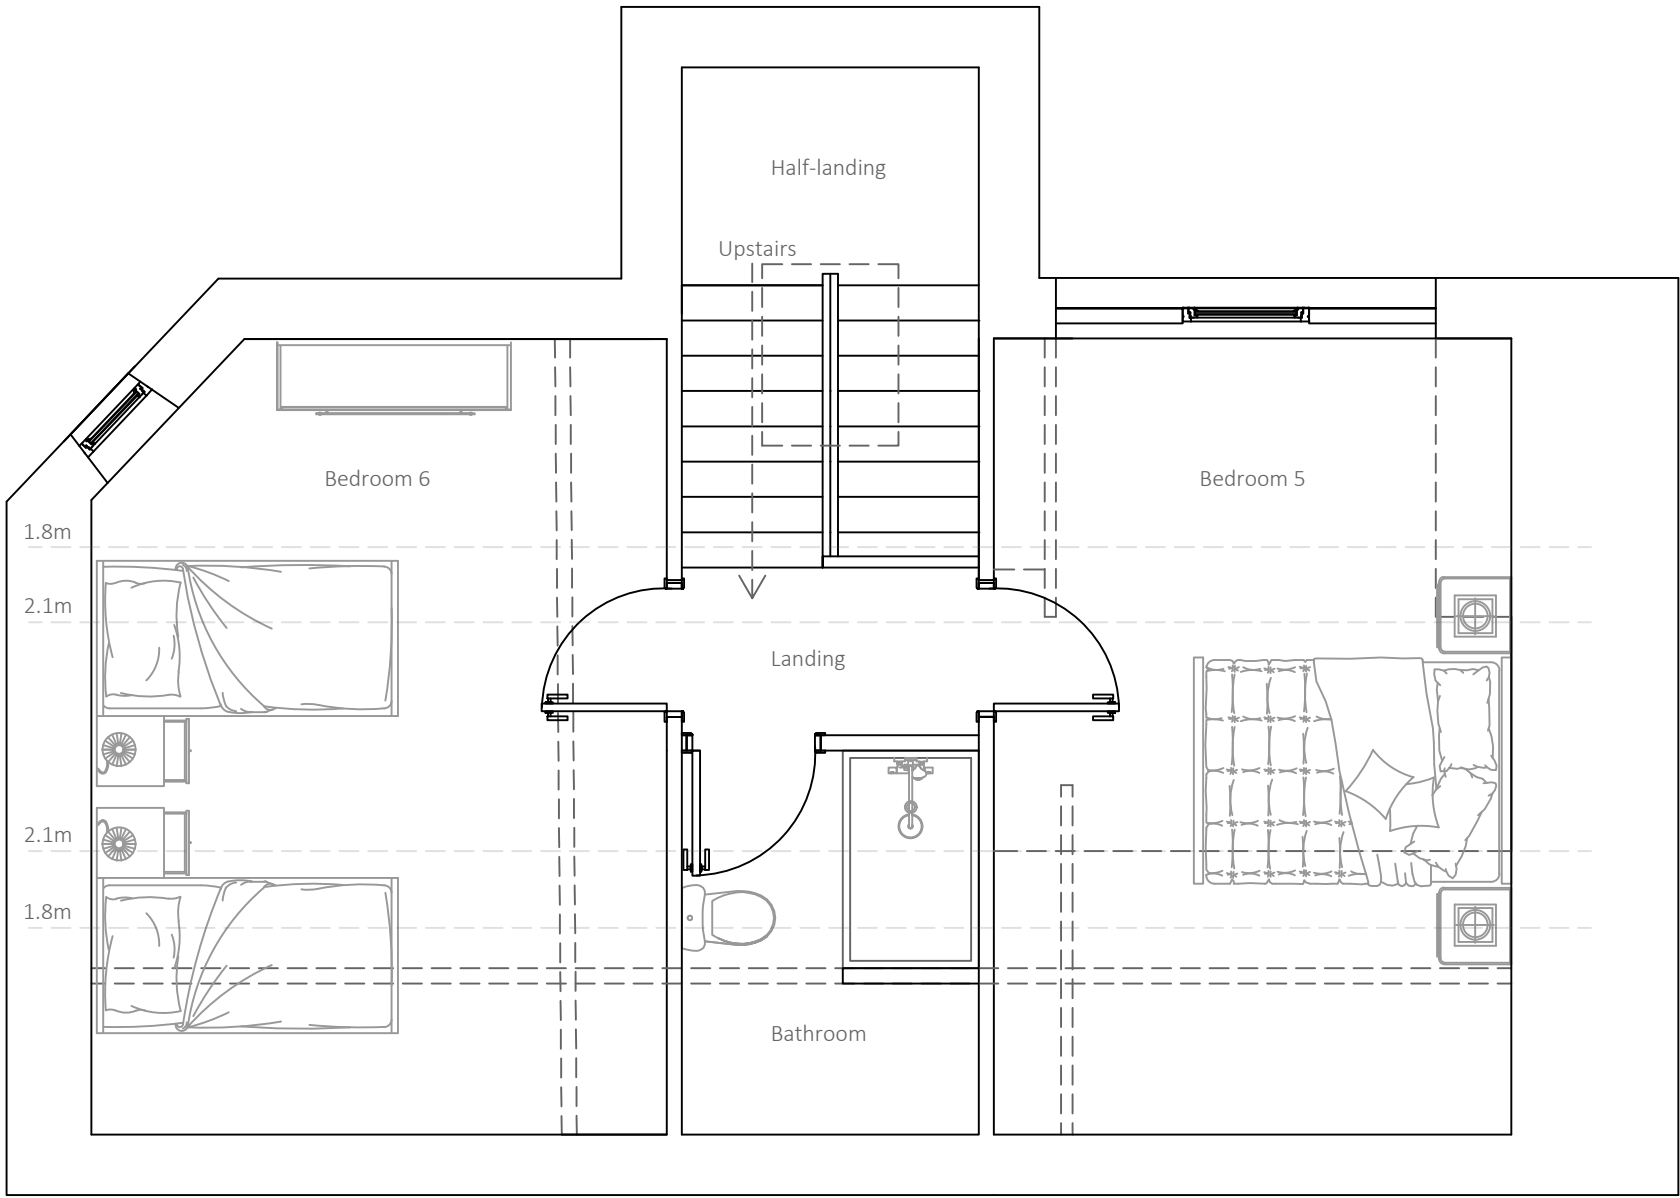

Second Floor (Loft space)

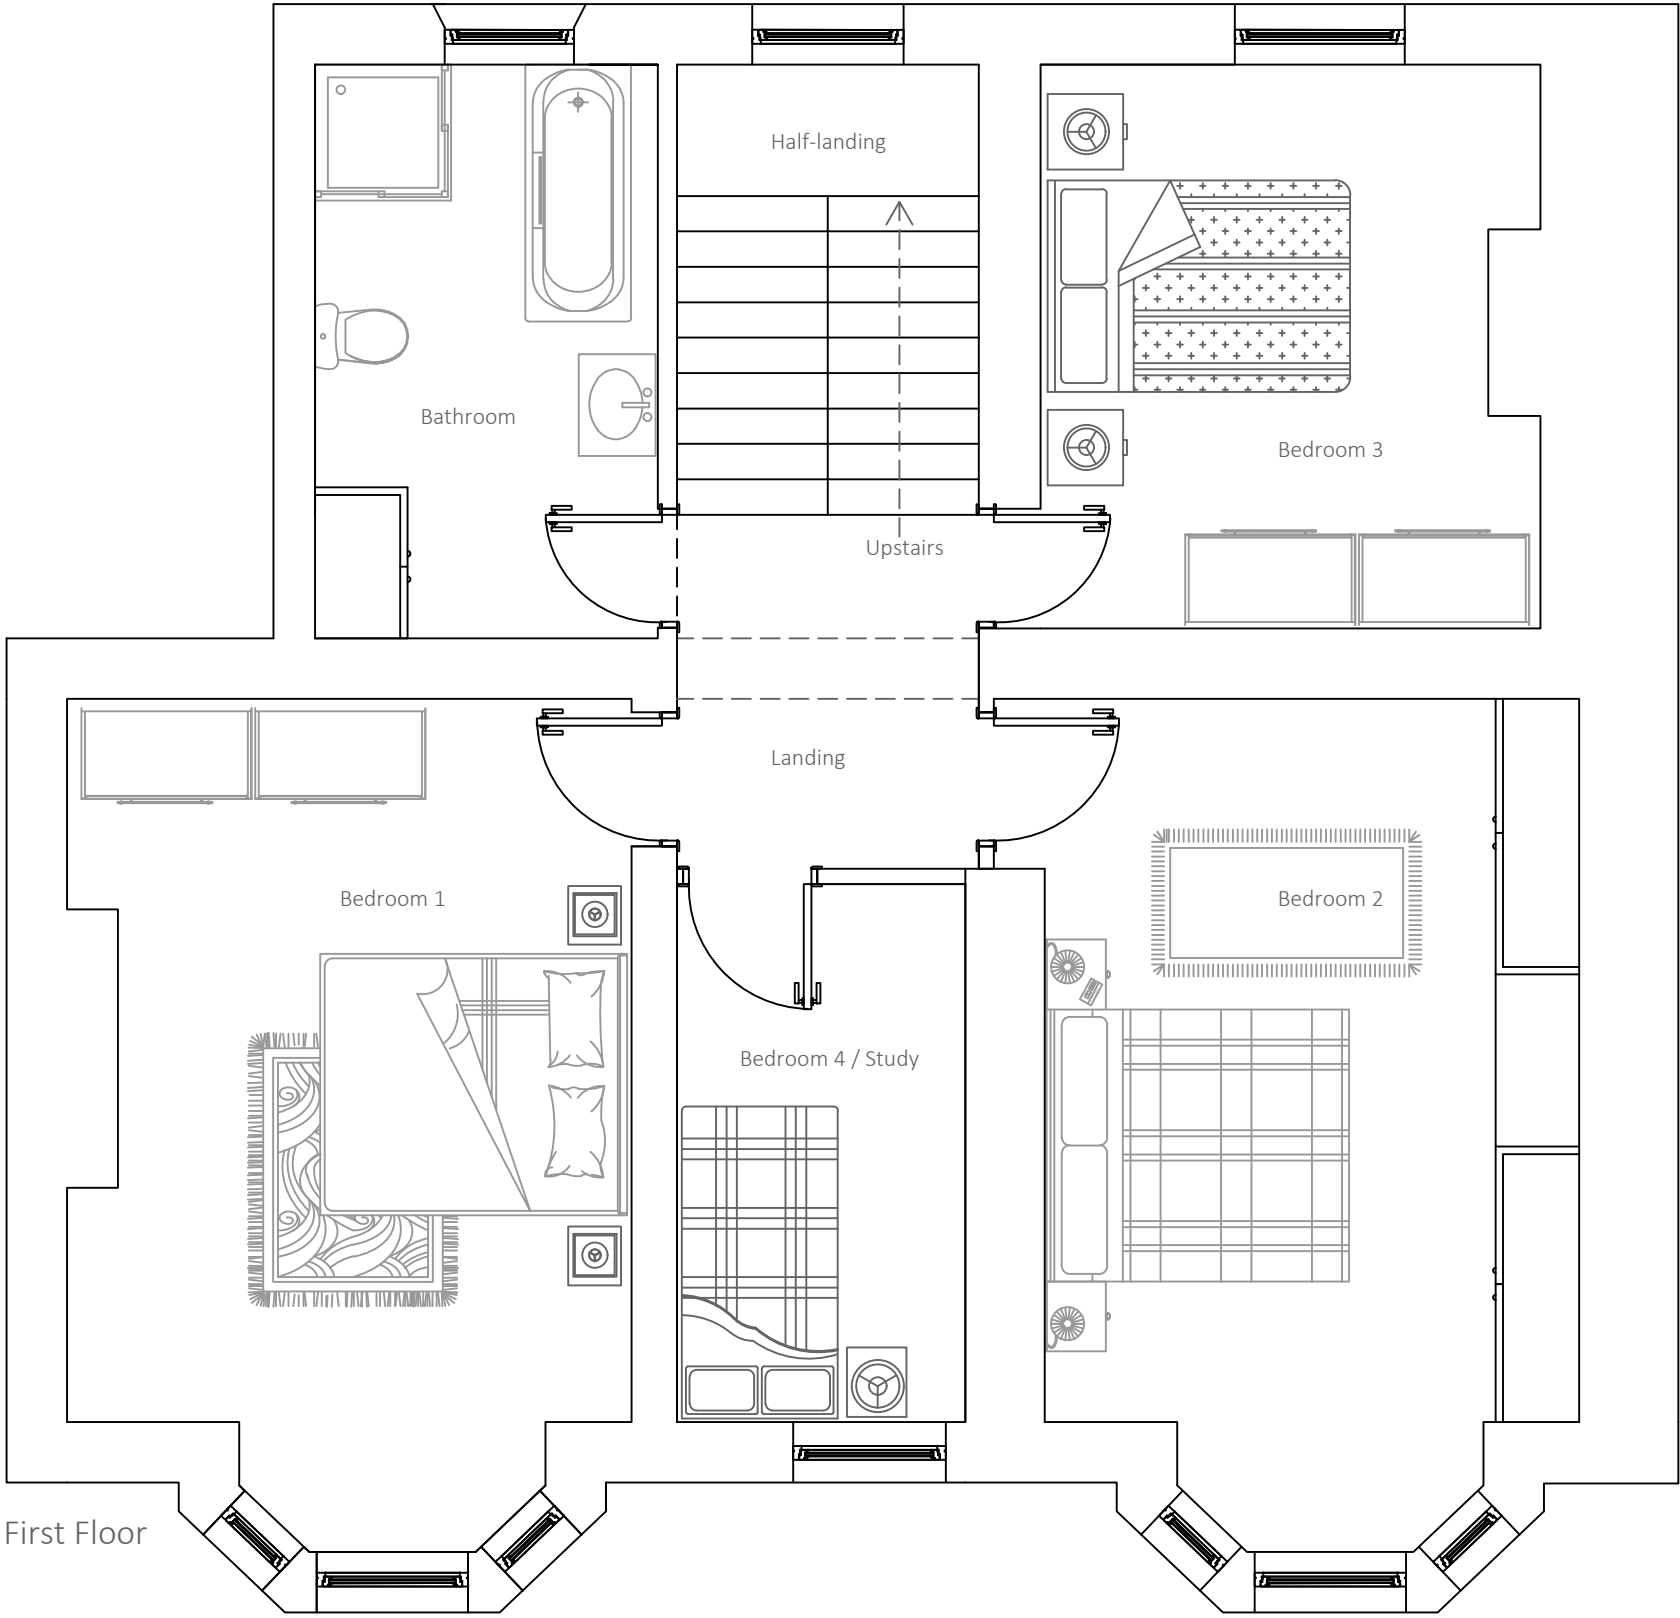

First Floor

Revisions:
A- 29.07.2026



1 Brancana Court, East Lakes Business Park,
Penrith, Cumbria, CA11 9BB
Telephone: 01768 890244
Web Address: www.atkinson-pdpm.co.uk

Eldon Place, Front Street,
Brampton

Existing First Floor & Second Floor Plan

SCALE: 1:50(A2)	DATE: 29.07.2026	DRAWN BY: EJ
--------------------	---------------------	-----------------

ATKINSON PLANNING, DESIGN
& PROJECT MANAGEMENT

JOB-NUMBER: 206521	DRAWING-NUMBER: P-02	REV: A
-----------------------	-------------------------	-----------