



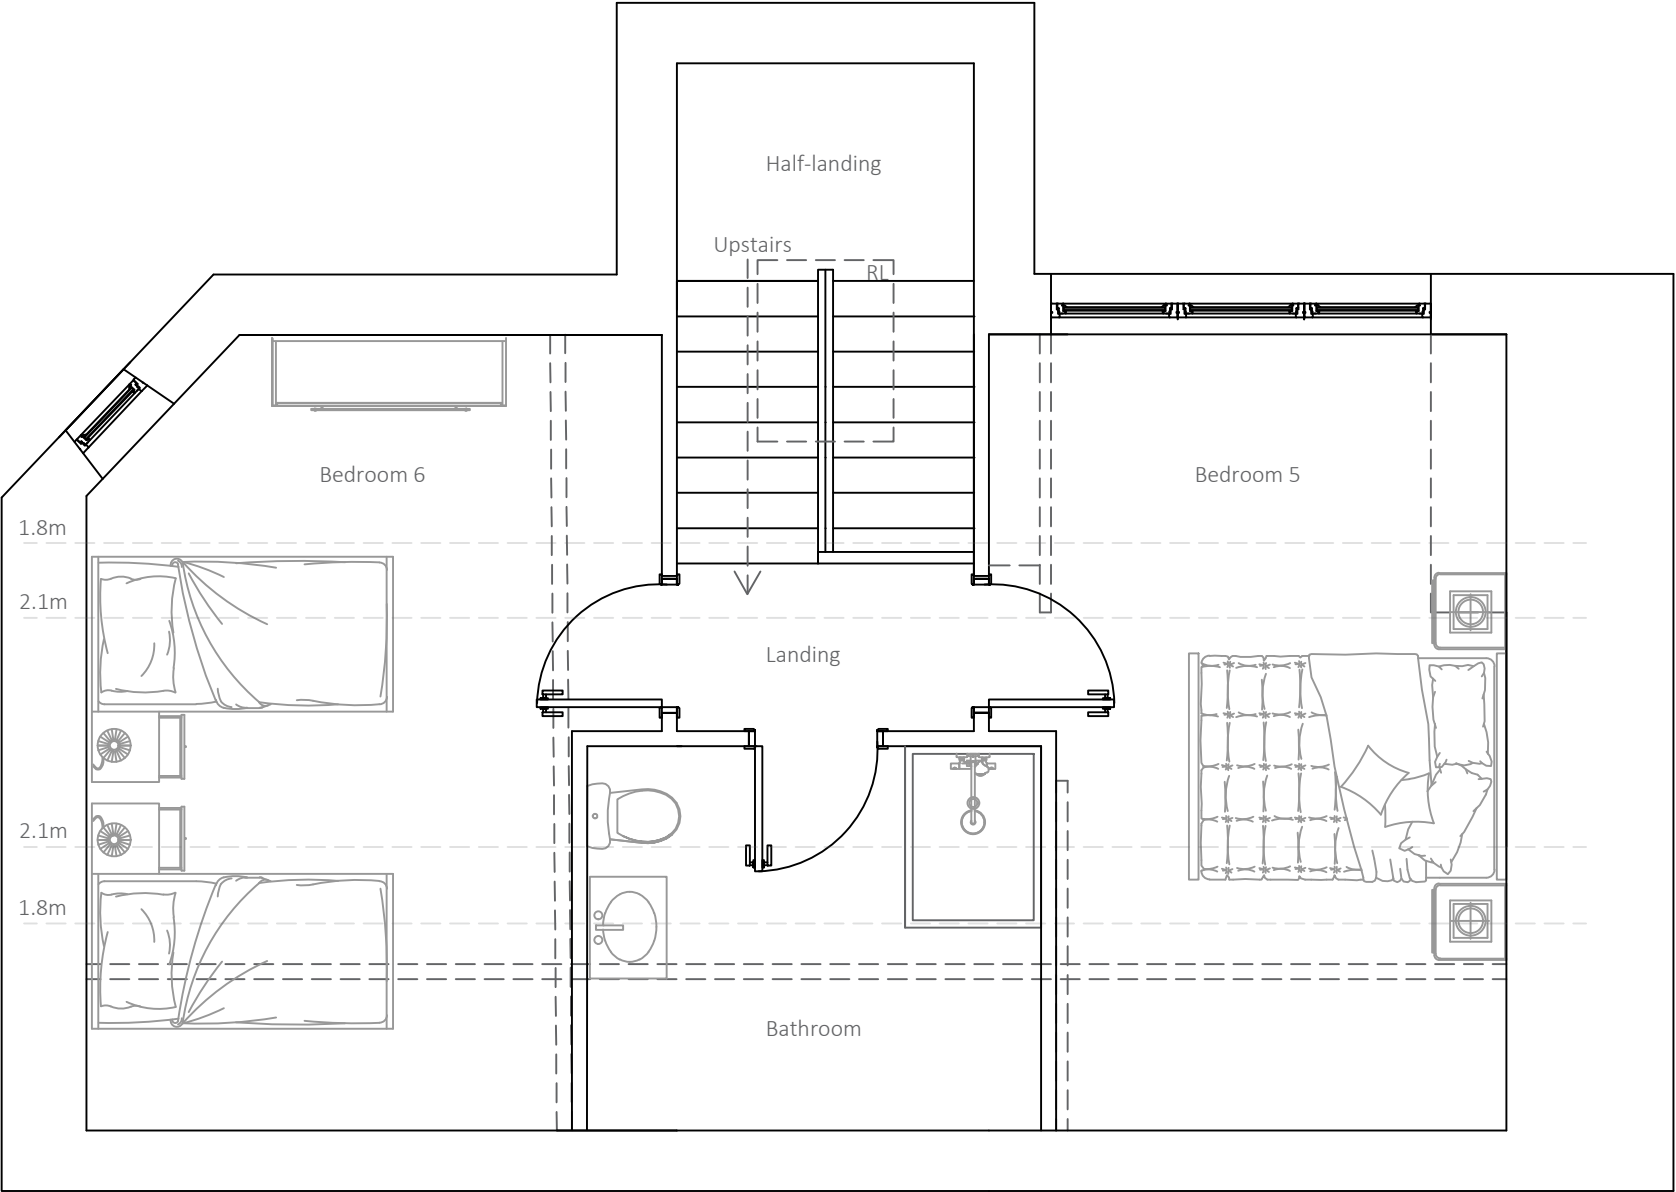

Second Floor (Loft space)

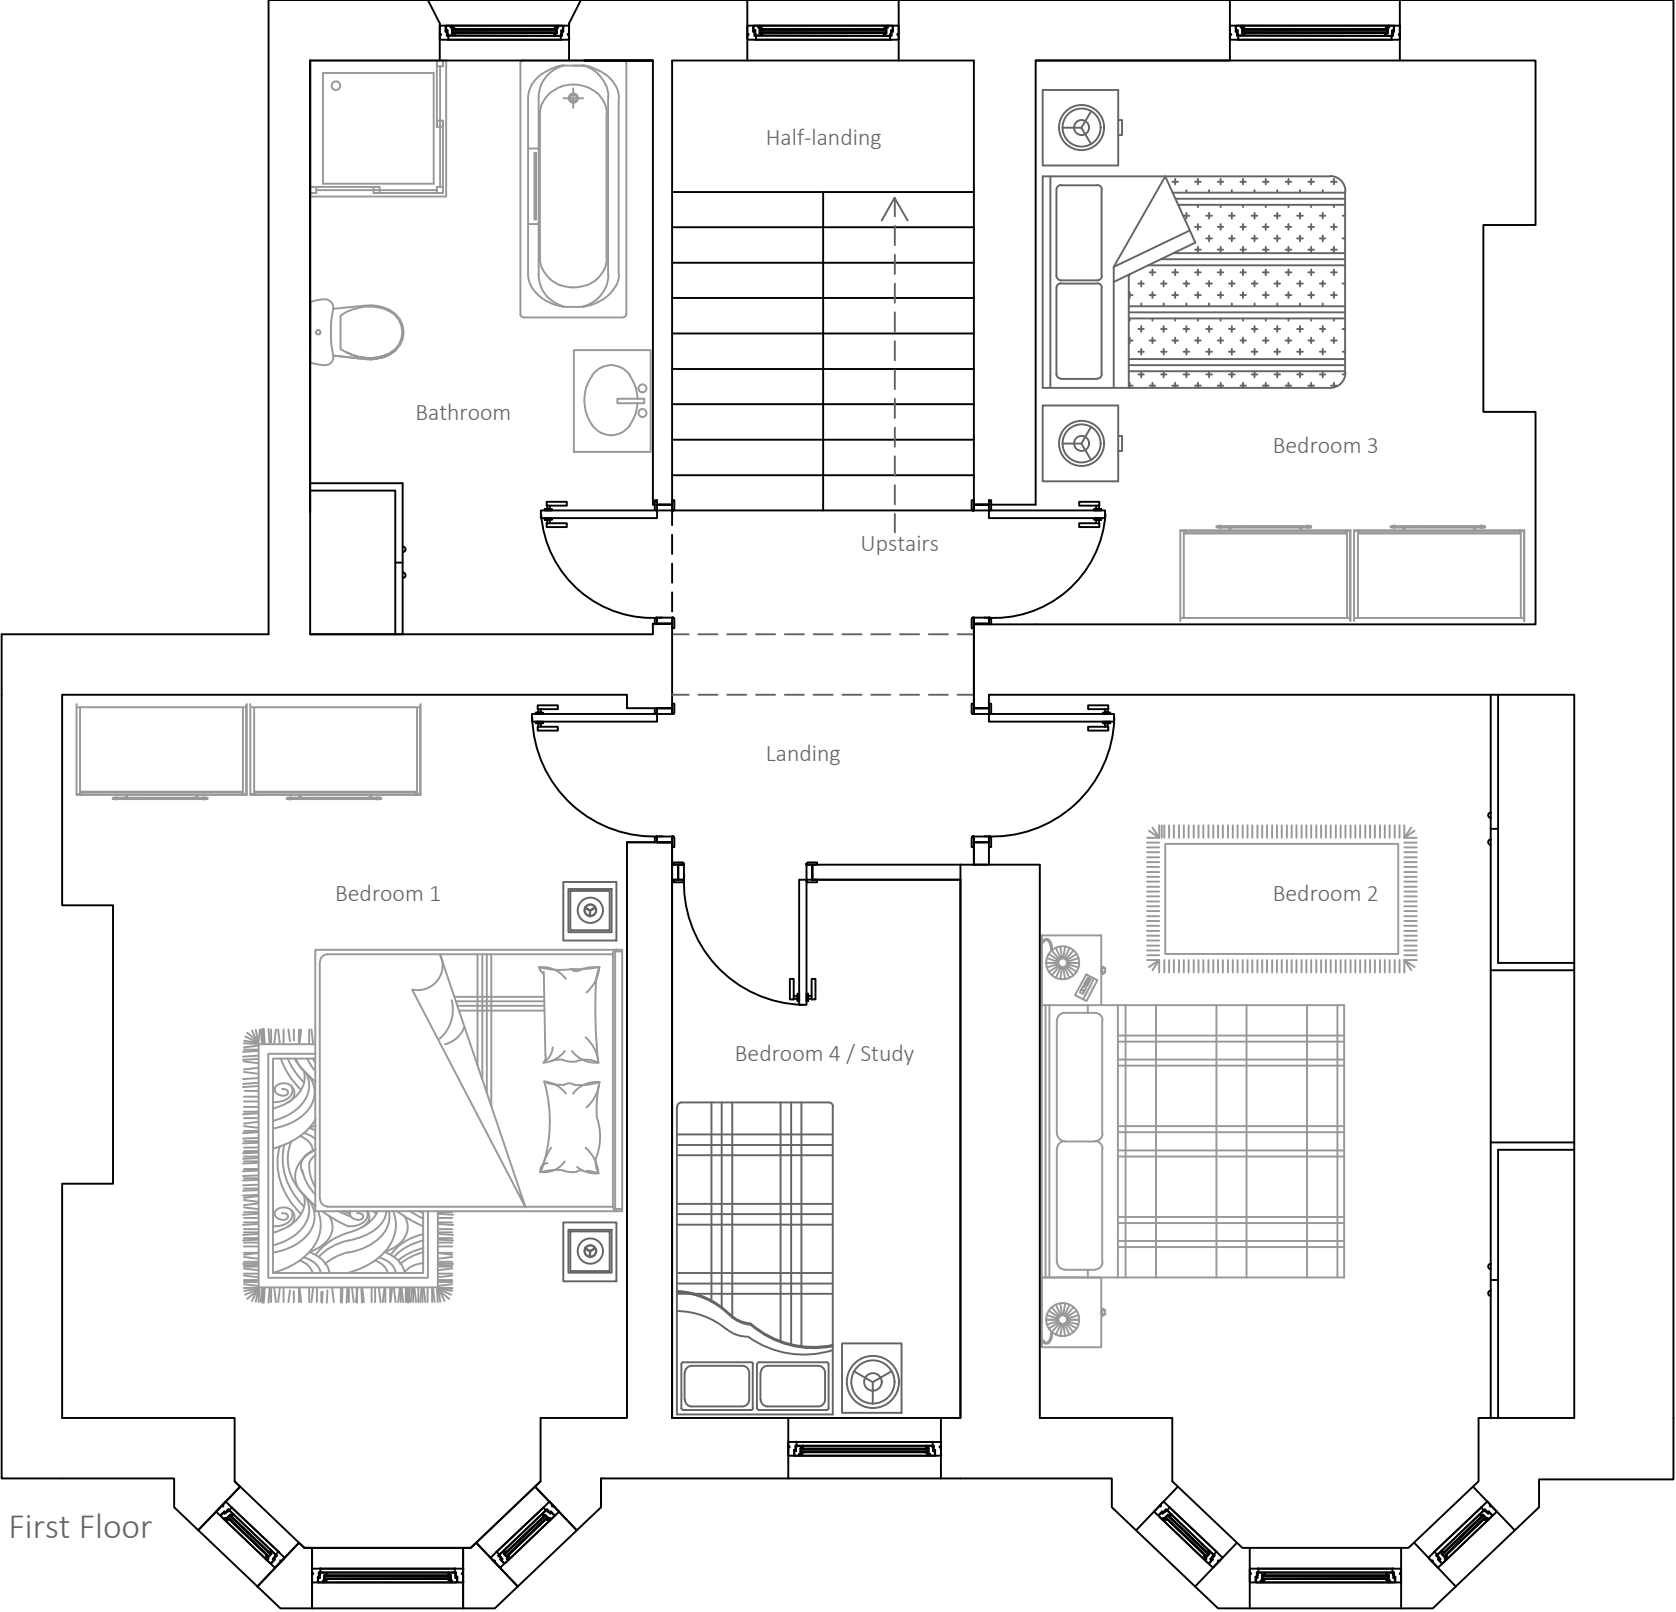

First Floor

Revisions:
A- 29.07.2026



1 Brancana Court, East Lakes Business Park,
Penrith, Cumbria, CA11 9BB
Telephone: 01768 890244
Web Address: www.atkinson-pdpm.co.uk

Eldon Place, Front Street, Brampton		
Proposed First Floor & Second Floor Plan		
SCALE: 1:50(A2)	DATE: 29.07.2026	DRAWN BY: EJ

ATKINSON PLANNING, DESIGN
& PROJECT MANAGEMENT

JOB-NUMBER:	DRAWING-NUMBER:	REV:
206521	P-05	A