




North Elevation



South Elevation

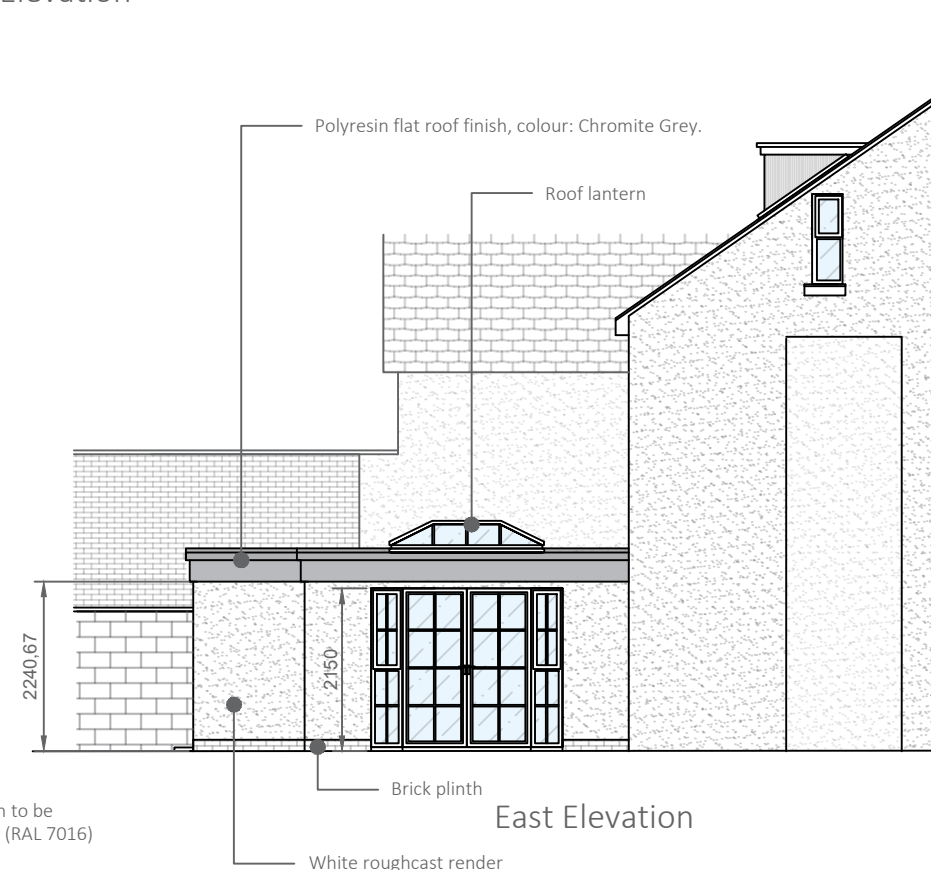

East Elevation

Window frames & doors to the proposed rear extension to be powder-coated aluminium (or uPVC) in Anthracite Grey (RAL 7016)

Please Note: All dimensions are to be checked on site by the client prior to the commencement of any works. These drawings should be reviewed in full, and any discrepancies, omissions or queries must be reported to the designer before work commences on site. Do not scale directly from this drawing, use annotated dimensions only .

Revisions:
A- 29.07.2026



1 Brancana Court, East Lakes Business Park,
Penrith, Cumbria, CA11 9BB
Telephone: 01768 890244
Web Address: www.atkinson-pdpm.co.uk

Eldon Place, Front Street,
Brampton

Proposed Elevations

SCALE: 1:100(A3)	DATE: 29.07.2026	DRAWN BY: EJ
---------------------	---------------------	-----------------

ATKINSON PLANNING, DESIGN
& PROJECT MANAGEMENT

JOB-NUMBER: 206521	DRAWING-NUMBER: P-06	REV: A
-----------------------	-------------------------	-----------